

INTERIOR MESSAGE SCHEDULE Medical Specialties Building - Level 1

Floor	Location	Sign Type	Sign Text	Side	Layout/Symbol	Notes	Installation
1			Main Reception Wheelchairs				
1			C103				
			Reception				
1			Floor 1 Check In				
1			Floor 1				
1		IN-02.07	(mandatory posting: patient rights & responsibilities)			Mandatory VA Policy Sign	
1		IN-02.08 IN-17.04	(mandatory posting: policies & directives) (building map directory)			Mandatory VA Policy Sign Wayfinding Sign	
1	11.1	IN-02.04	(mandatory posting: business hours			Mandatory VA Policy Sign	
1	11.2	IN-02.03	(mandatory posting: no weapons permitted)			Mandatory VA Policy Sign	
1	11.3	IN-02.02 IN-02.01	(mandatory posting: no smoking) (mandatory posting: consent to inspection)			Mandatory VA Policy Sign Mandatory VA Policy Sign	
1	13.2	IN-15.51.A		A & B	Message Layout A	Ceiling Mount Directional	
1	13.4	IN-15.51.A		A & B	Message Layout A	Ceiling Mount Directional	Manustruith double sided from tone silectic adhesive an asser-
1	14.1	IN-01.04	IN CASE OF FIRE USE STAIRS. DO NOT USE ELEVATOR.		-	Elevator Call Button	Mount with double-sided foam tape, silastic adhesive or screw
1	14.2	IN-15.52.C	Elevator Restrooms	A & B	Message Layout C	Wayfinding Sign	Mount with double-sided foam tape or silastic adhesive
			Stairs				
1	14.3	IN-09.08.E	Elevator		Message Layout E		Mount on wall with screws
1	14.5	IN-09.02 IN-09.01	WOMEN MEN		-	Restroom Identification Restroom Identification	Mount with double-sided foam tape, silastic adhesive or screw Mount with double-sided foam tape, silastic adhesive or screw
1	14.8	IN-15.51.A		A & B	Message Layout A	Ceiling Mount Directional	
1	14.9	IN-01.10.D	STAIR 1 LEVEL 1		Message Layout D	Stair Identification Sign, Fire Exit	Mount with double-sided foam tape, silastic adhesive or screw
			EXIT ROUTE				
1	14.10	IN-01.02	KEEP DOOR CLOSED Fire Equipment		Symbol/Text	Fire Equip. Identification Sign	Mount with double-sided foam tape, silastic adhesive or screw
1	14.11	IN-13.01	Drinking Fountains		Cymbon Text	Perpendicular (flag mount)	Mount on wall with screws
1	A101.1	IN-04.02.B	A103 Group Workroom		Message Layout B	Primary Room Identification	Mount with double-sided foam tape, silastic adhesive or screw
1	A101.2	IN-04.02.A	A102		Message Layout A	Primary Room Identification	Mount with double-sided foam tape, silastic adhesive or screw
1	A101.3	IN-04.01.A	Storage		Managa Layaut A	Driman, Doom Identification	Mount with double sided from tone silectic adhesive or corour
1	ATUT.5	IIN-04.01.A	A105 Office		Message Layout A	Primary Room Identification	Mount with double-sided foam tape, silastic adhesive or screw
1	A101.4	IN-04.02.A	A104 Storage		Message Layout A	Primary Room Identification	Mount with double-sided foam tape, silastic adhesive or screw
1	A101.5	IN-04.01.A	A107		Message Layout A	Primary Room Identification	Mount with double-sided foam tape, silastic adhesive or screw
1	B101.1	IN-04.01.A	Office B103		Message Layout A	Primary Room Identification	Mount with double-sided foam tape, silastic adhesive or screw
'			Exam Room		Wessage Layout A	1 Timary Noom Identification	Would with double-sided roam tape, shastic adhesive of screw
1	B101.2	IN-04.01.A	B102 Exam Room		Message Layout A	Primary Room Identification	Mount with double-sided foam tape, silastic adhesive or screw
1	B101.3	IN-04.01.A	B105		Message Layout A	Primary Room Identification	Mount with double-sided foam tape, silastic adhesive or screw
1	B101.4	IN-04.01.A	Exam Room B104		Message Layout A	Primary Room Identification	Mount with double-sided foam tape, silastic adhesive or screw
			Exam Room		,		
1	B101.5	IN-04.01.A	B107 Exam Room		Message Layout A	Primary Room Identification	Mount with double-sided foam tape, silastic adhesive or screw
1	B101.6	IN-04.01.A	B106 Exam Room		Message Layout A	Primary Room Identification	Mount with double-sided foam tape, silastic adhesive or screw
1	C101.1	IN-04.02.A	C103		Message Layout A	Primary Room Identification	Mount with double-sided foam tape, silastic adhesive or screw
1	C101.2	IN-04.01.A	Reception C102		Managa Layout A	Primary Room Identification	Mount with double sided form tone silectic adhesive or corow
1	C101.2	11N-04.01.A	Exam Room		Message Layout A	Filliary Room identification	Mount with double-sided foam tape, silastic adhesive or screw
1	C101.3	IN-04.02.B	C105 Interview Room		Message Layout B	Primary Room Identification	Mount with double-sided foam tape, silastic adhesive or screw
1	C101.4	IN-04.01.A	C104		Message Layout A	Primary Room Identification	Mount with double-sided foam tape, silastic adhesive or screw
1	C101.5	IN-04.01.A	Exam Room C107		Message Layout A	Primary Room Identification	Mount with double-sided foam tape, silastic adhesive or screw
			Office		,	-	· ·
1	C101.6	IN-04.01.A	C106 Exam Room		Message Layout A	Primary Room Identification	Mount with double-sided foam tape, silastic adhesive or screw
1	D101.1	IN-04.01.A	D103		Message Layout A	Primary Room Identification	Mount with double-sided foam tape, silastic adhesive or screw
1	D101.2	IN-04.01.A	Exam Room D102		Message Layout A	Primary Room Identification	Mount with double-sided foam tape, silastic adhesive or screw
			Exam Room		,	•	
1	D101.3	IN-04.01.A	D105 Exam Room		Message Layout A	Primary Room Identification	Mount with double-sided foam tape, silastic adhesive or screw
1	D101.4	IN-04.01.A	D104		Message Layout A	Primary Room Identification	Mount with double-sided foam tape, silastic adhesive or screw
1	D101.5	IN-04.01.A	Exam Room D107		Message Layout A	Primary Room Identification	Mount with double-sided foam tape, silastic adhesive or screw
1	D404.6	INI 04 04 A	Exam Room		Manager Layert A	Drive and December 1 december 2	Manustruith devible sided forms to be allestic adhesive as access
1	D101.6	IN-04.01.A	D106 Office		Message Layout A	Primary Room Identification	Mount with double-sided foam tape, silastic adhesive or screw
1	E101.1	IN-09.03	E103 RESTROOM		-	Restroom Identification	Mount with double-sided foam tape, silastic adhesive or screw
1	E101.2	IN-01.02	Fire Equipment		Symbol/Text	Fire Equip. Identification Sign	Mount with double-sided foam tape, silastic adhesive or screw
1	E101.4	IN-01.10.D	STAIR 2 LEVEL 1		Message Layout D	Stair Identification Sign, Fire Exit	Mount with double-sided foam tape, silastic adhesive or screw
			EXIT ROUTE				
1	E101.6	IN-03.01	KEEP DOOR CLOSED E104			Room Number Identification	Mount with double-sided foam tape, silastic adhesive or screw
1	E101.8	IN-03.01 IN-04.01.B	E106		Message Layout B	Primary Room Identification	Mount with double-sided foam tape, silastic adhesive or screw
1	E101.10	IN-04.01.B	Exam Room E108		Message Layout B	Primary Room Identification	Mount with double-sided foam tape, silastic adhesive or screw
1			Exam Room		,	-	· ·
1	E101.12	IN-04.02.B	E110 Soiled Litility		Message Layout B	Secondary Room Identification	Mount with double-sided foam tape, silastic adhesive or screw

EXTERIOR MESSAGE SCHEDULE Medical Specialties Building - Level 1

INTERIOR MESSAGE SCHEDULE Medical Specialties Building - Level 2


Floor	Location E101.14	Sign Type IN-04.01.A	E112	Side	Layout/Symbol Message Layout A	Notes Primary Room Identification	Installation Mount with double-sided foam tape, silastic adhesive or screw	
	E101.16	IN-03.01	Office E114			Room Number Identification	Mount with double-sided foam tape, silastic adhesive or screw	
	E101.18	IN-04.02.A	E116 Housekeeping		Message Layout A	Secondary Room Identification	Mount with double-sided foam tape, silastic adhesive or screw	
	E101.20	IN-04.02.B	E118 Clean Utility		Message Layout B	Secondary Room Identification	Mount with double-sided foam tape, silastic adhesive or screw	
	E101.22	IN-04.02.A	D108 Storage		Message Layout A	Secondary Room Identification	Mount with double-sided foam tape, silastic adhesive or screw	
			B202 Reception					
			Floor 2 Check In					
	22.2	INI 04 04 A	Floor 2		Managara Lauraut A	Drive and Decree Identification	May not with day blooking dead force to be dispatic adheroive an account	
	23.2	IN-04.01.A	Conference Room			Primary Room Identification	Mount with double-sided foam tape, silastic adhesive or screw	
	23.4	IN-15.51.A IN-01.04	B IN CASE OF FIRE USE STAIRS. DO NOT USE ELEVATOR.	A & B	Message Layout A	Ceiling Mount Directional Elevator Call Button	Mount with double-sided foam tape, silastic adhesive or screw	
	24.2	IN-15.52.C		A & B	Message Layout C	Perpendicular (flag mount)	Mount on wall with screws	
	24.3	IN-09.08.E			Message Layout E	Wayfinding Sign	Mount with double-sided foam tape, silastic adhesive or screw	
	24.4	IN-15.51.A		A & B	Message Layout A	Ceiling Mount Directional		
	24.5 24.7	IN-09.02 IN-09.01	WOMEN MEN		-	Restroom Identification Restroom Identification	Mount with double-sided foam tape, silastic adhesive or screw Mount with double-sided foam tape, silastic adhesive or screw	
	24.7	IN-09.01	Fire Equipment		Symbol/Text	Fire Equip. Identification Sign	Mount with double-sided foam tape, silastic adhesive or screw	
	24.9	IN-01.12	AREA OF REFUGE		Message Layout A		Mount with double-sided foam tape or silastic adhesive	
	24.11	IN-01.10.C	STAIR 1 LEVEL 2 EXIT STAIR DOWN			Stair Identification Sign, Fire Exit	Mount with double-sided foam tape, silastic adhesive or screw	
	24.12	IN 15 51 A	KEEP DOOR CLOSED	A 2 D	Magaza Layout A	Coiling Mount Directional		
	24.12	IN-15.51.A IN-13.01	Drinking fountains	A & B	iviessage Layout A	Ceiling Mount Directional Perpendicular (flag mount)	Mount on wall with screws	
	B201.1	IN-04.01.A	B203 Exam Room			Primary Room Identification	Mount with double-sided foam tape, silastic adhesive or screw	
	B201.2	IN-04.02.A	B202 Reception			Primary Room Identification	Mount with double-sided foam tape, silastic adhesive or screw	
	B201.3	IN-04.01.A	B205 Exam Room			Primary Room Identification	Mount with double-sided foam tape, silastic adhesive or screw	
	B201.4	IN-04.02.B	Interview Room			Primary Room Identification	Mount with double-sided foam tape, silastic adhesive or screw	
	B201.5	IN-04.01.A	Exam Room			Primary Room Identification	Mount with double-sided foam tape, silastic adhesive or screw	
	B201.6	IN-04.01.A	B206 Exam Room			Primary Room Identification	Mount with double-sided foam tape, silastic adhesive or screw	
	C201.1	IN-04.02.B	C203 Exam Room		Message Layout B	Primary Room Identification	Mount with double-sided foam tape, silastic adhesive or screw	
	C201.2	IN-04.01.A	C202 Exam Room		Message Layout A	Primary Room Identification	Mount with double-sided foam tape, silastic adhesive or screw	
	C201.3	IN-04.01.A	C205 Exam Room		Message Layout A	Primary Room Identification	Mount with double-sided foam tape, silastic adhesive or screw	
	C201.4	IN-04.01.A	C204 Exam Room		Message Layout A	Primary Room Identification	Mount with double-sided foam tape, silastic adhesive or screw	
	C201.5	IN-04.02.B	C207 Roof Access		Message Layout B	Secondary Room Identification	Mount with double-sided foam tape, silastic adhesive or screw	
	C201.6	IN-04.01.A	C206 Exam Room		Message Layout A	Primary Room Identification	Mount with double-sided foam tape, silastic adhesive or screw	
	D201.1	IN-04.01.A	D203 Exam Room		Message Layout A	Primary Room Identification	Mount with double-sided foam tape, silastic adhesive or screw	
	D201.3	IN-04.01.A	D205 Exam Room		Message Layout A	Primary Room Identification	Mount with double-sided foam tape, silastic adhesive or screw	
	E201.1	IN-04.02.B	E203 Group Workroom		Message Layout B	Secondary Room Identification	Mount with double-sided foam tape, silastic adhesive or screw	
	E201.2	IN-01.10.C	LEVEL 2 EXIT STAIR DOWN		Message Layout C	Stair Identification Sign, Fire Exit	Mount with double-sided foam tape, silastic adhesive or screw	
	E201.4	IN-04.02.B	KEEP DOOR CLOSED E204 Clean Utility		Message Layout B	Secondary Room Identification	Mount with double-sided foam tape, silastic adhesive or screw	
	E201.6 E201.7	IN-01.02 IN-04.02.A	Fire Equipment E205		Symbol/Text Message Layout A	Fire Equip. Identification Sign Secondary Room Identification	Mount with double-sided foam tape, silastic adhesive or screw Mount with double-sided foam tape, silastic adhesive or screw	
	E201.8	IN-04.01.A	Storage E206			Primary Room Identification	Mount with double-sided foam tape, silastic adhesive or screw	
	E201.10	IN-04.01.A			Message Layout A	Primary Room Identification	Mount with double-sided foam tape, silastic adhesive or screw	
	E201.12	IN-04.01.A			Message Layout A	Primary Room Identification	Mount with double-sided foam tape, silastic adhesive or screw	
	E201.14	IN-04.01.A	Office E212		Message Layout A	Primary Room Identification	Mount with double-sided foam tape, silastic adhesive or screw	
	E201.15	IN-04.02.A	Office E213			Secondary Room Identification	Mount with double-sided foam tape, silastic adhesive or screw	
	E201.16	IN-04.01.A	Housekeeping			Primary Room Identification	Mount with double-sided foam tape, silastic adhesive or screw	
	E201.18	IN-03.01	Office E216		3 1,1201	Room Number Identification	Mount with double-sided foam tape, silastic adhesive or screw	
	E201.10	IN-04.02.B	Electrical Room		Message Layout P	Secondary Room Identification	Mount with double-sided foam tape, silastic adhesive or screw	
	E201.20	IN-04.02.B	Soiled Utility E221		INICOSAYC LAYOUL B	Secondary Room Identification Secondary Room Identification	Mount with double-sided foam tape, silastic adhesive or screw	
			RESTROOM		Magazzala	•	·	
	E201.22	IN-04.02.B	E220 Staff Breakroom		Message Layout B	Secondary Room Identification	Mount with double-sided foam tape, silastic adhesive or screw	


EXTERIOR MESSAGE SCHEDULE Medical Specialties Building - Level 2


2 8 9


100%CONSTRUCTION DOCUMENTS

	CONSULTANTS:	ARCHITECT/ENGINEERS:	Drawing Title	Project Title MEDICAL SPECIALTIES	Project Number 612-122	Office of Construction and Facilities Management
		251 Post Street, Suite 620 San Francisco, CA 94108-5017 Tel 415 989 6400, Fax 415 989 3056	Approved: Project Director	BUILDING 648 Location VA MATHER	Building Number 648 Drawing Number	
Revisions: Date VA FORM 08-6231		ARCHIECIS www.HilliardArchitects.com		Date Checked M.H. Drawn HA	AG9.11 Dwg. of	Department of Veterans Affairs

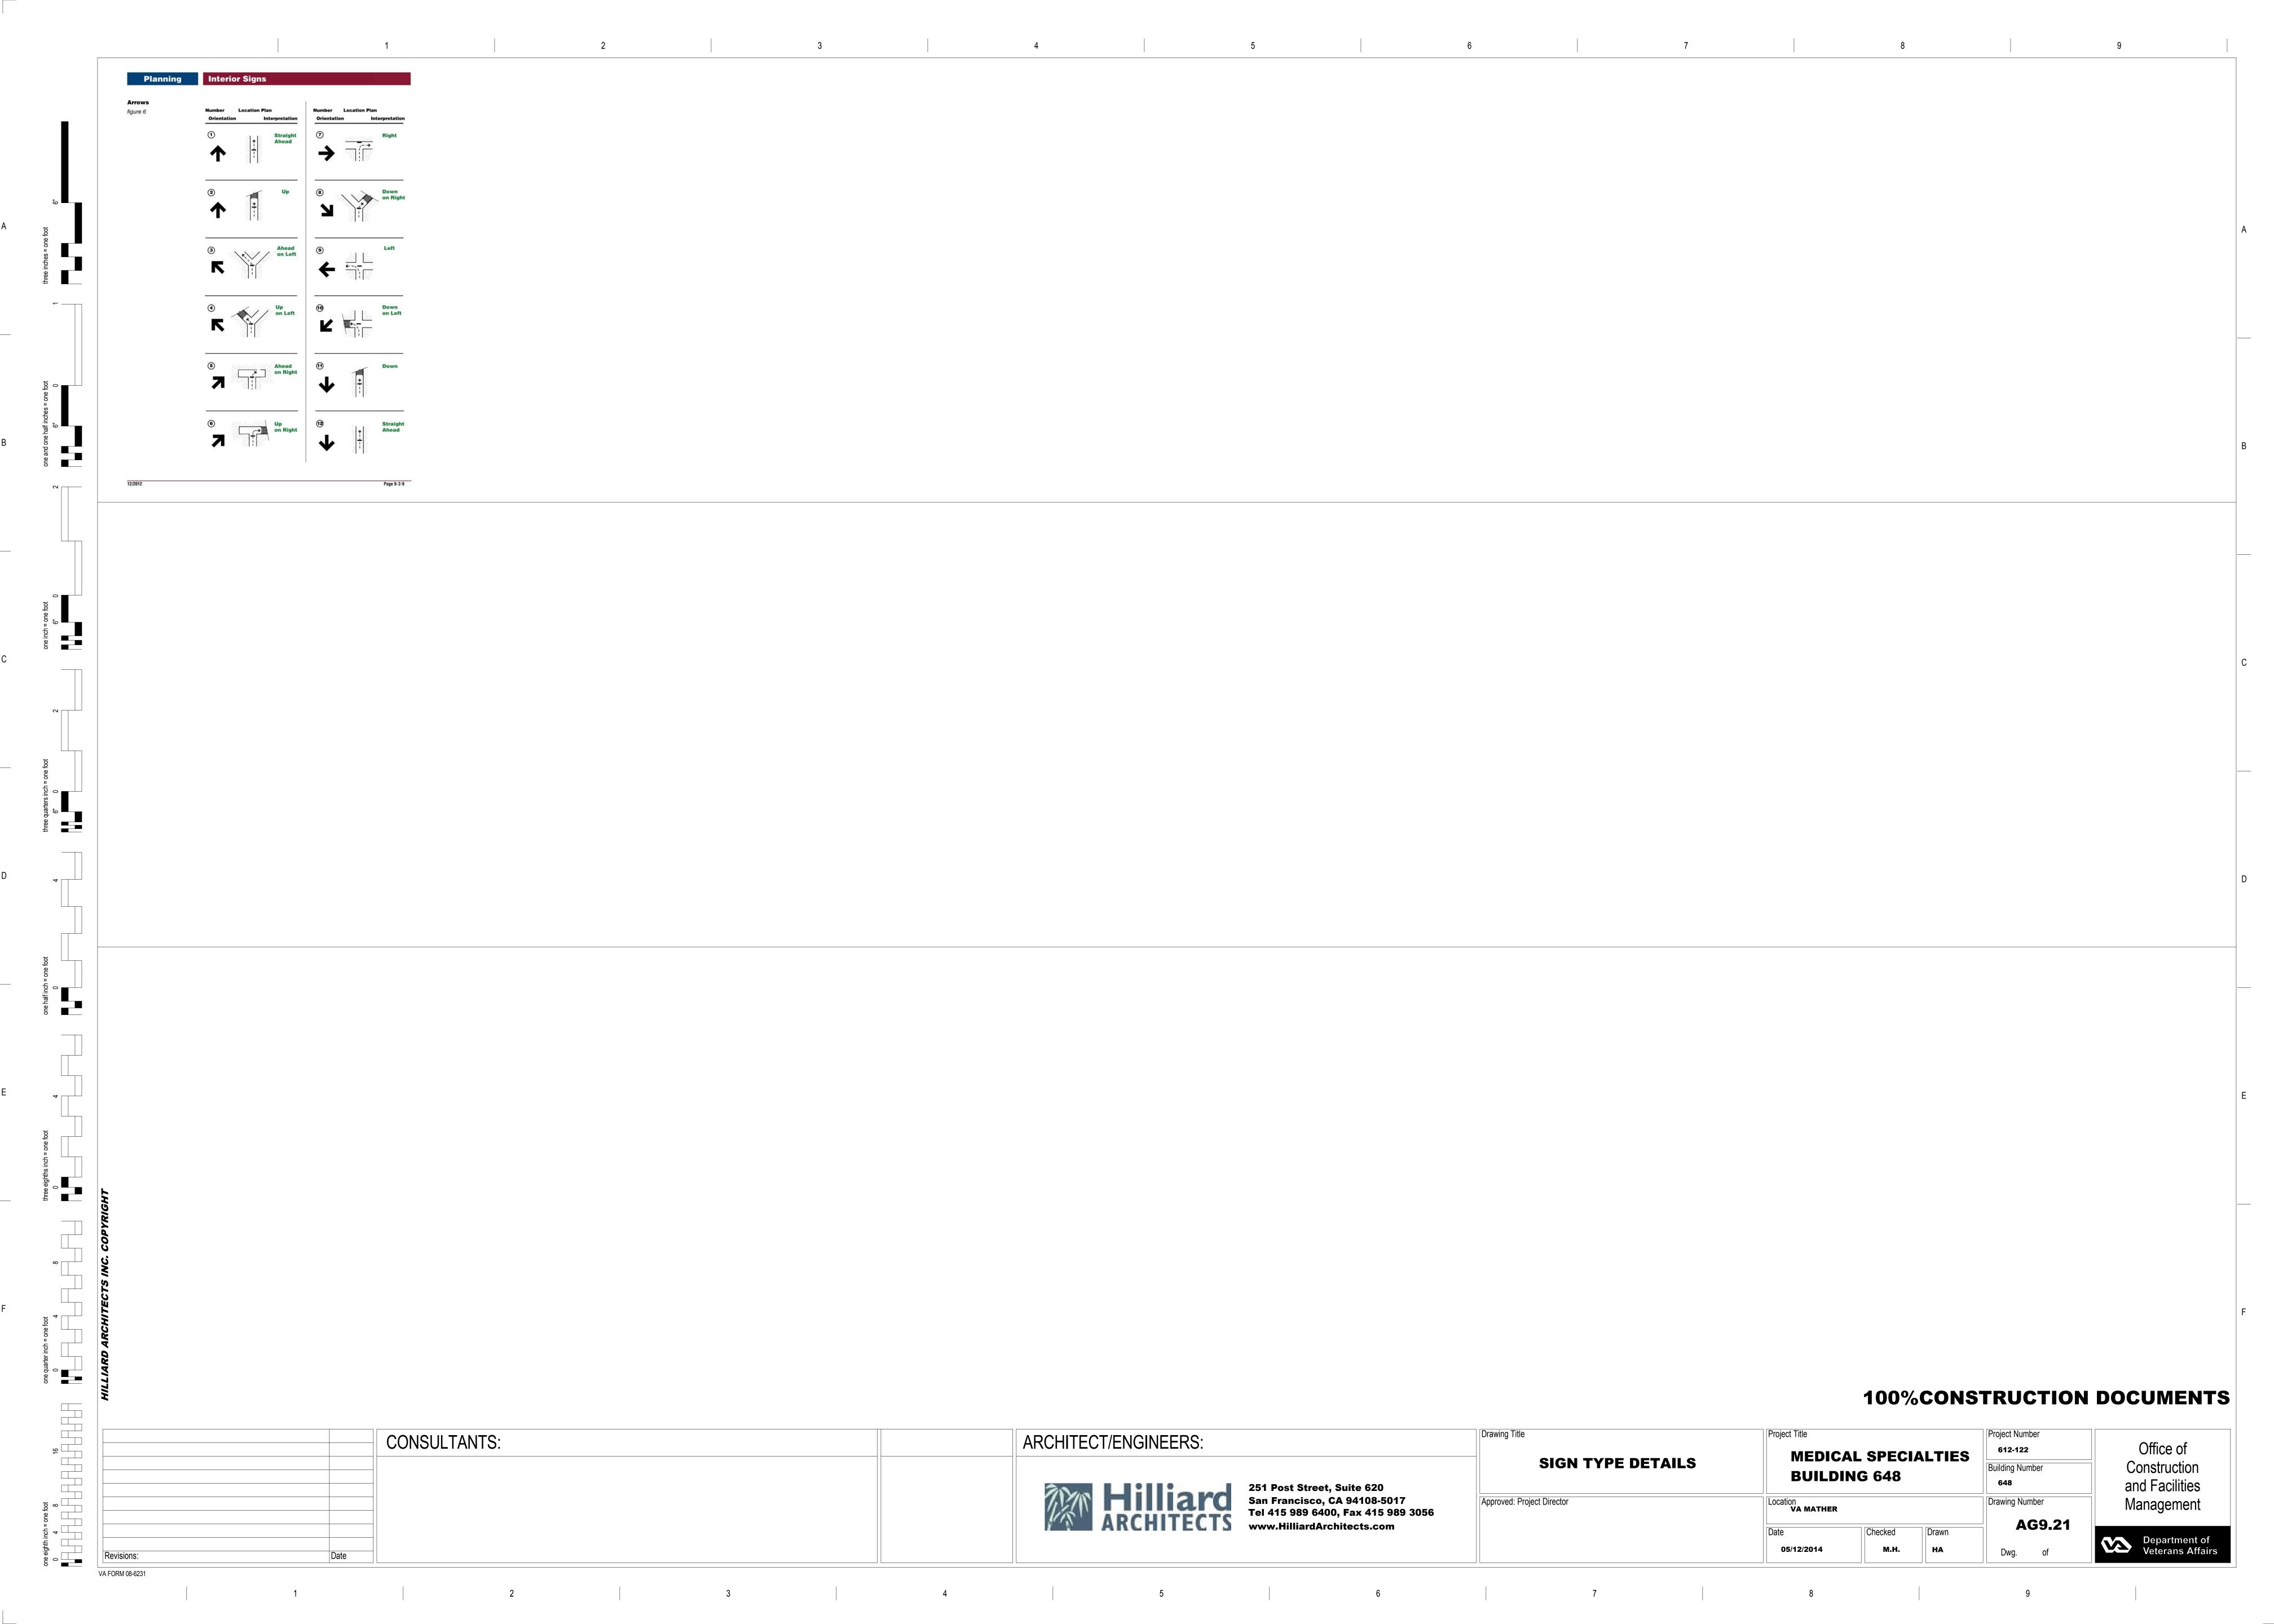

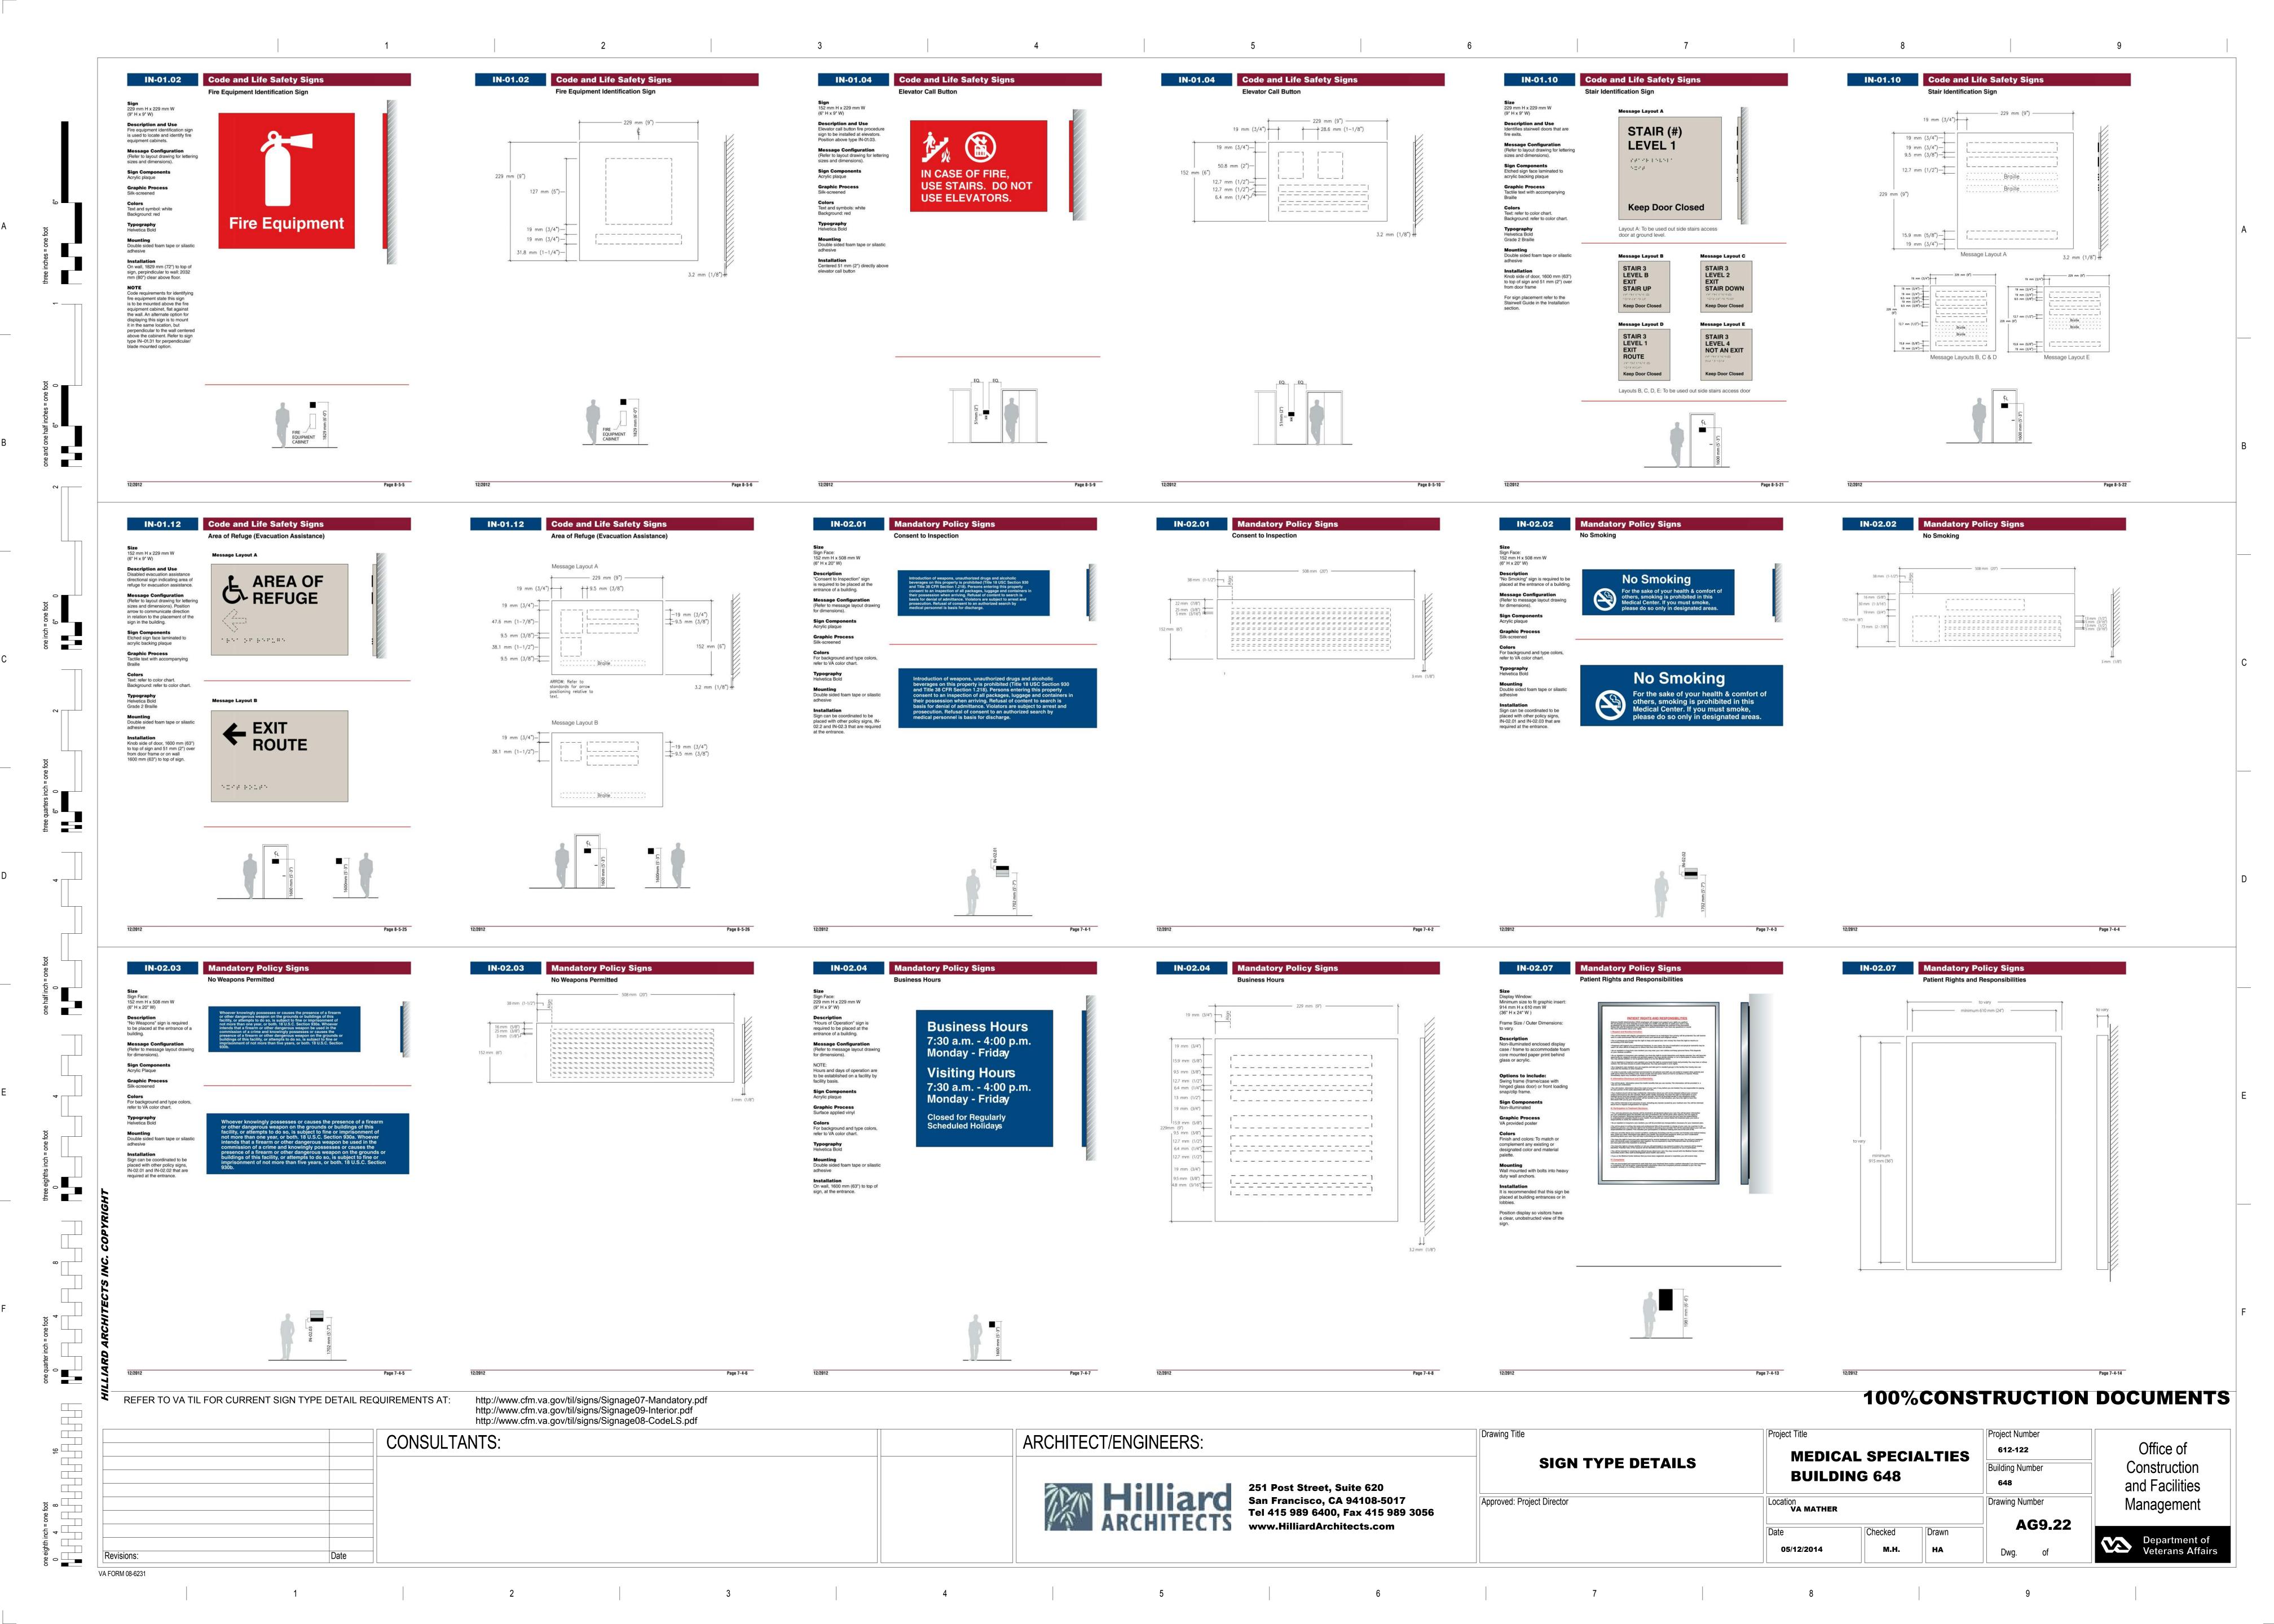

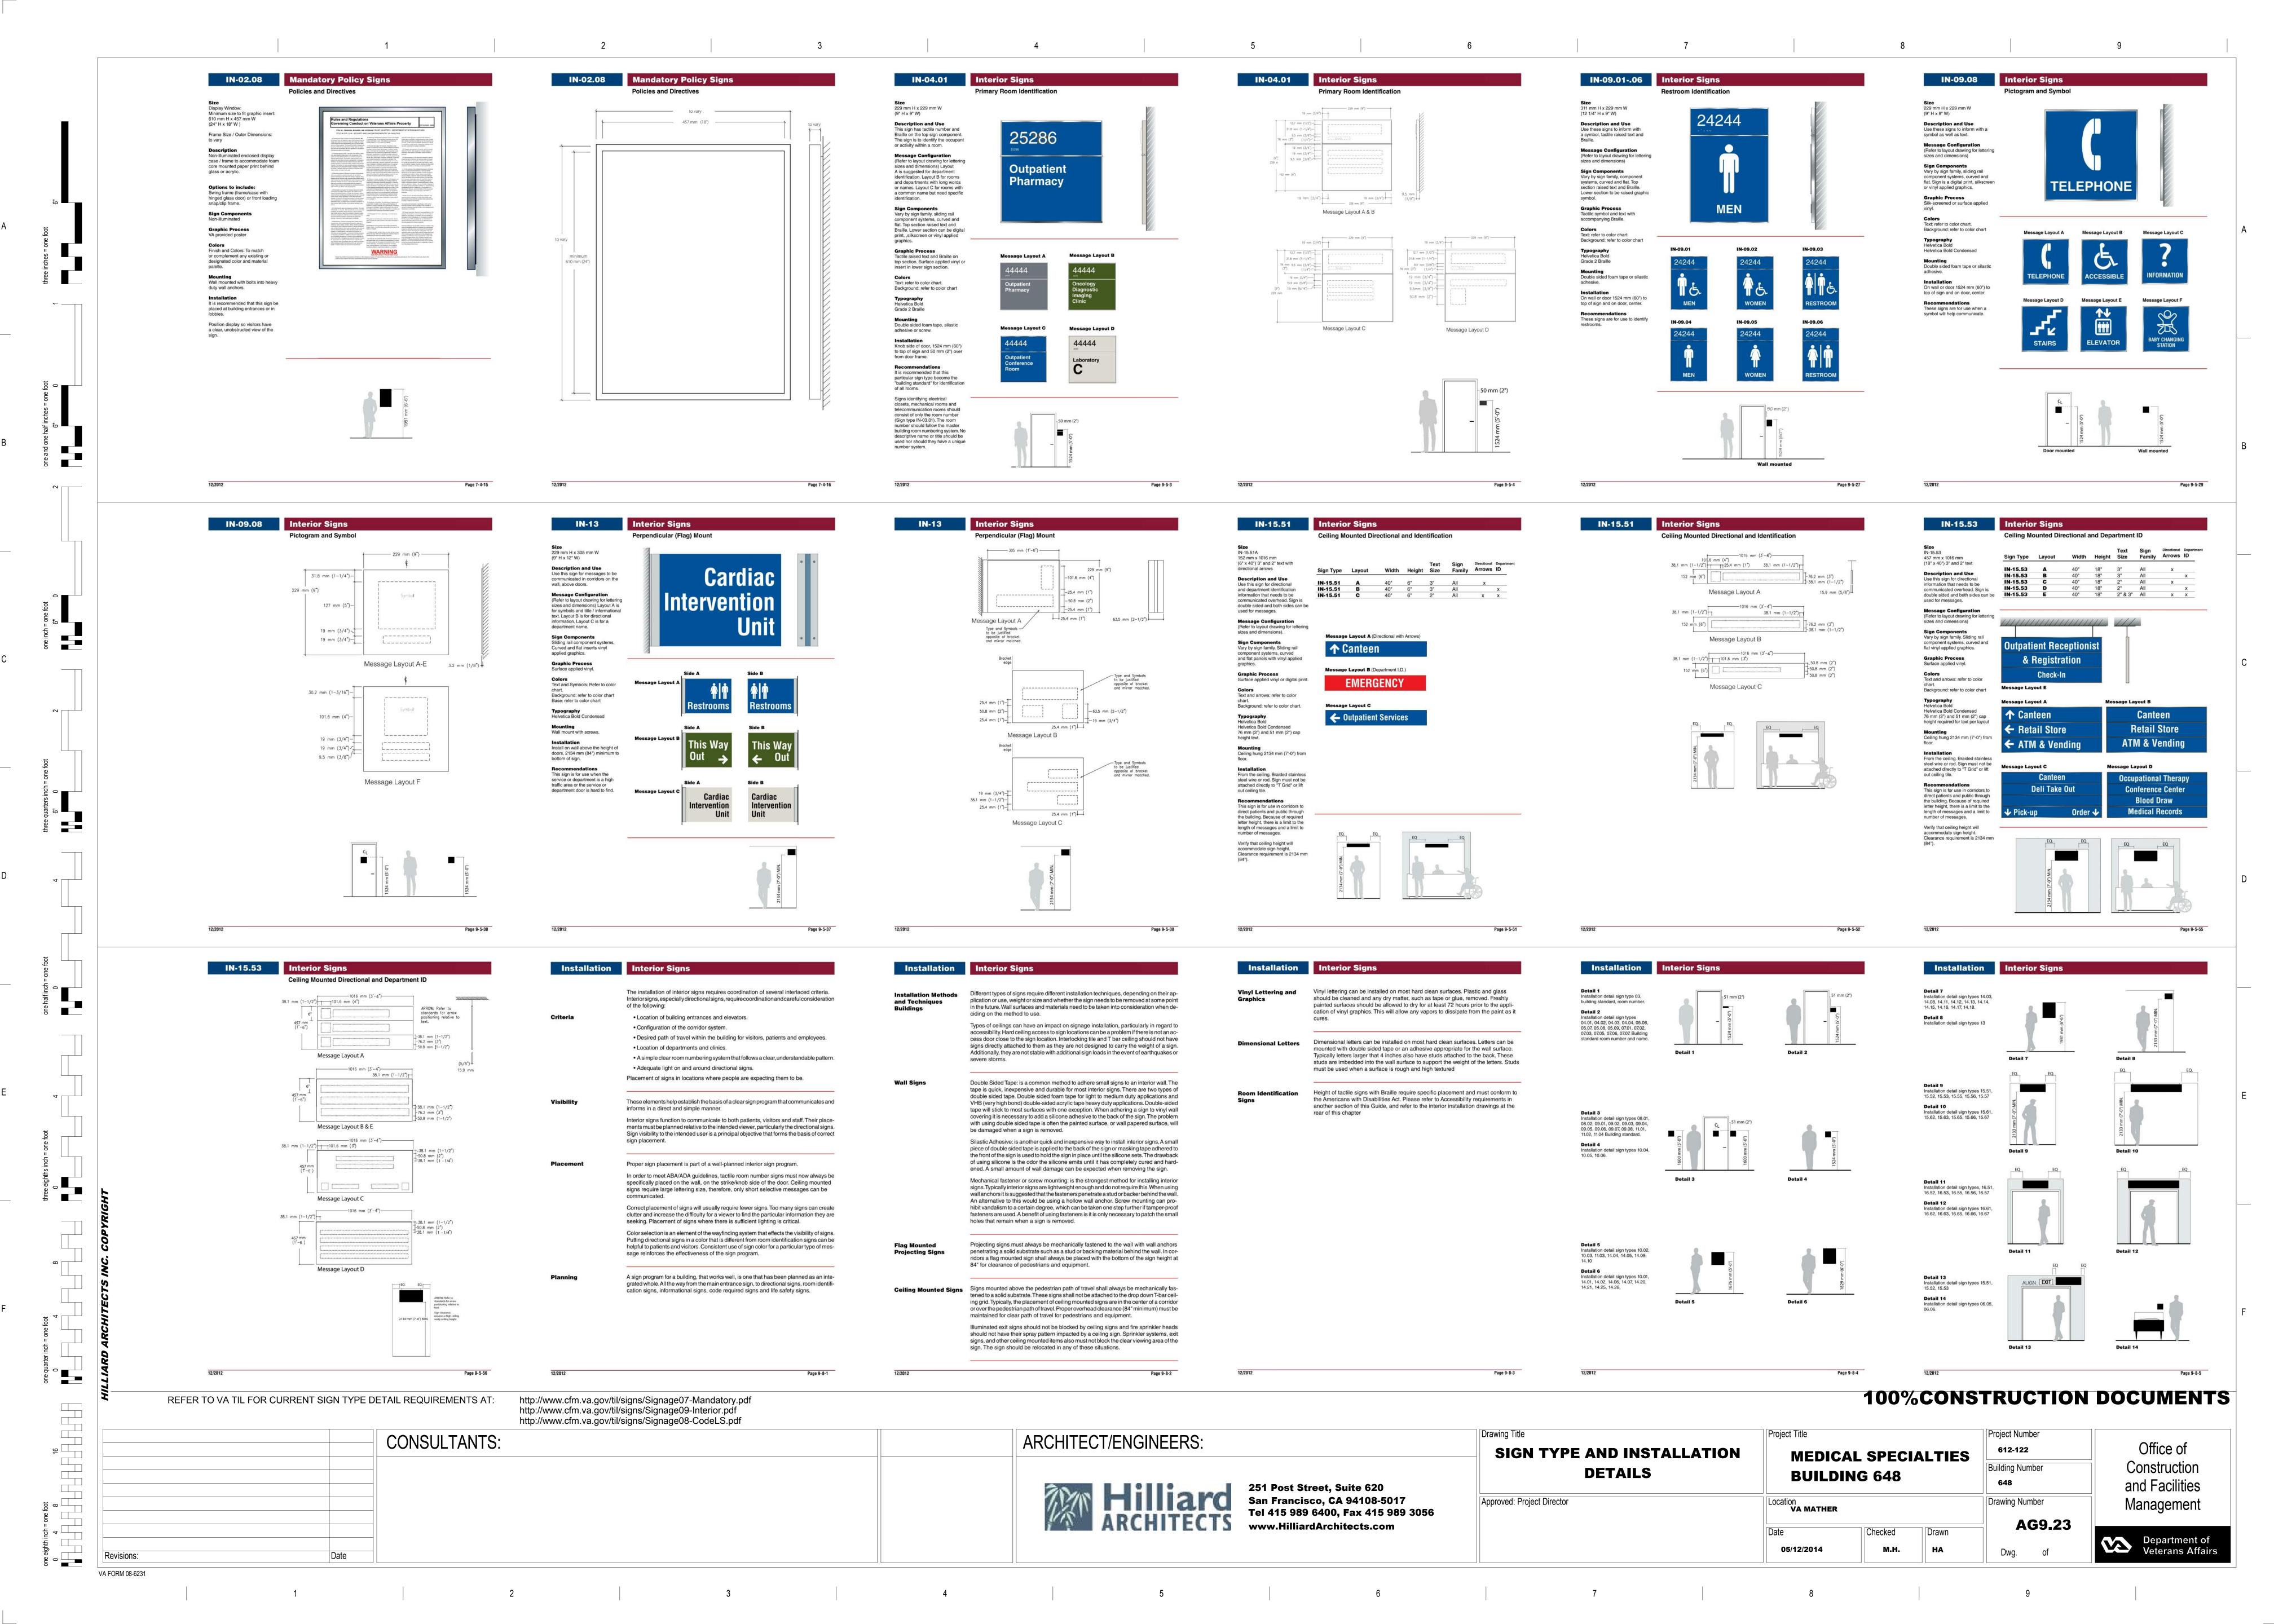

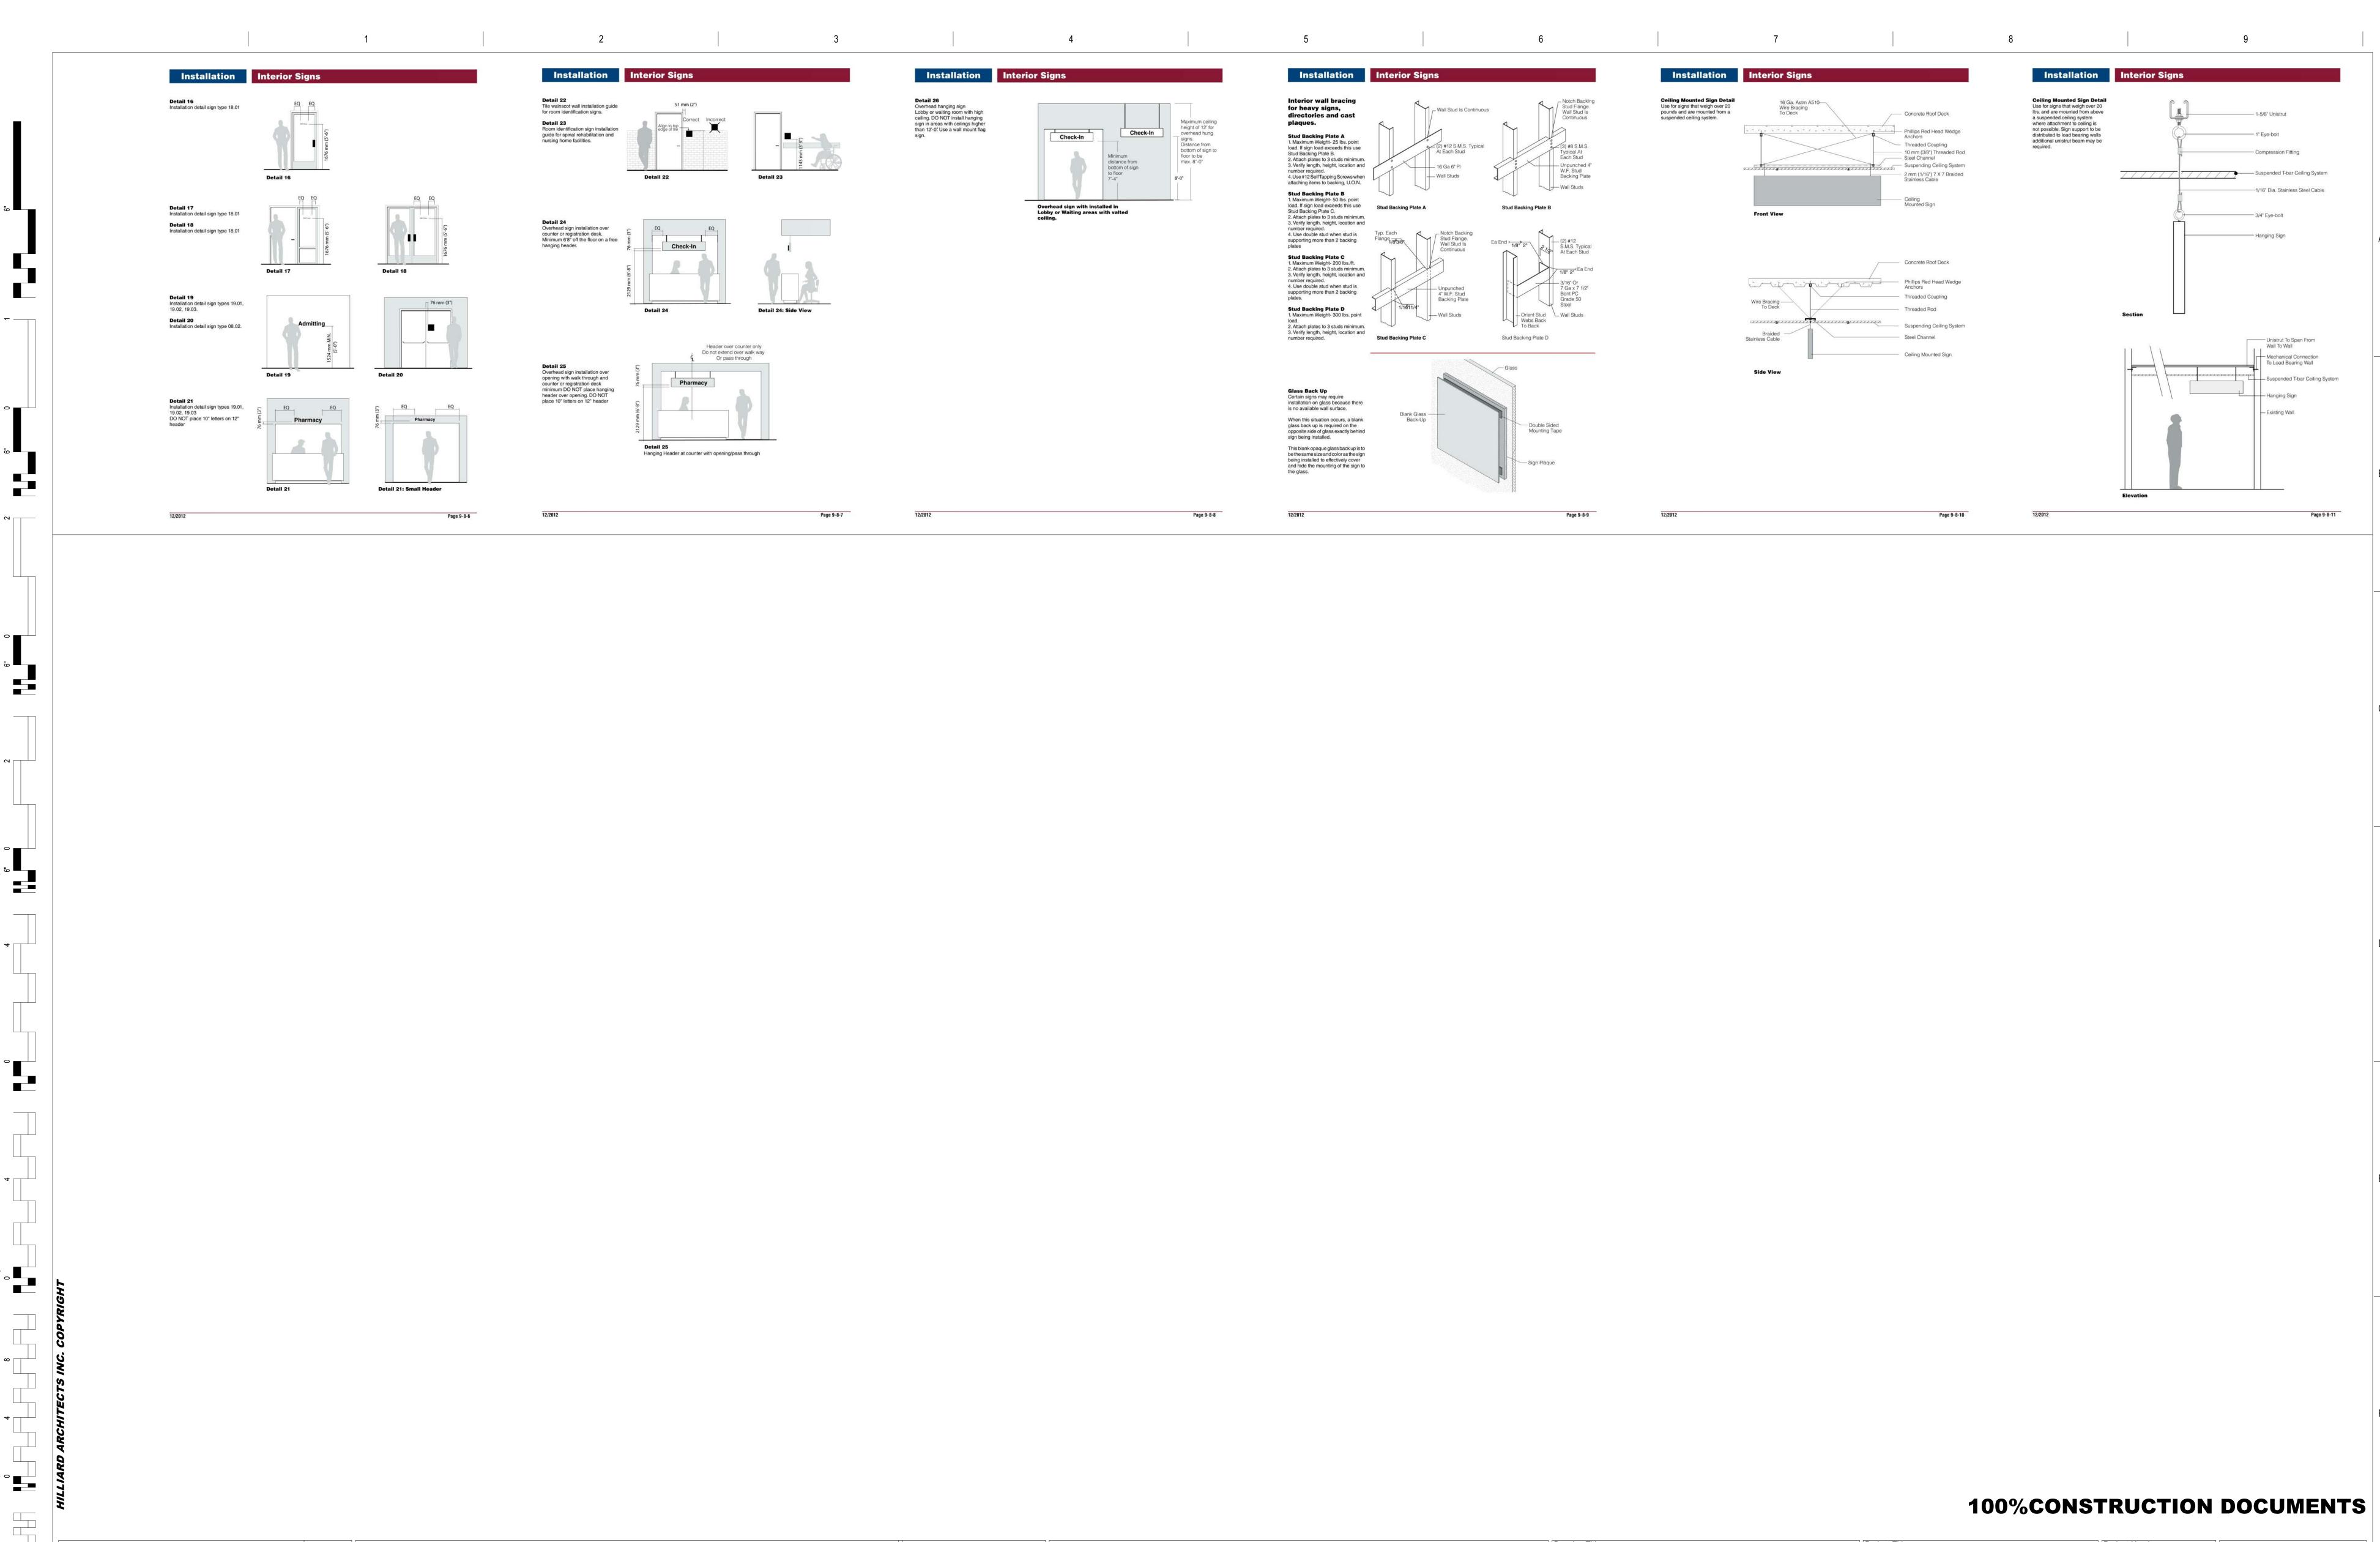

9		CONSULTANTS:	ARCHITECT/ENGINEERS:	NGINEERS: INSTALLATION DETAILS Project Title MEDICAL SPECIALTIES		SDECIAL TIES	Project Number 612-122	Office of
			251 Post Street, Suite 620	INSTALLATION DETAILS	BUILDING		Building Number 648	Construction and Facilities
80			San Francisco, CA 94108-5017 Tel 415 989 6400, Fax 415 989 3056 www.HilliardArchitects.com	Approved: Project Director	Location VA MATHER		Drawing Number AG9.51	Management
4	Revisions: Date		www.minardArcintects.com		Date 05/12/2014	Checked Drawn M.H. HA	Dwg. of	Department of Veterans Affairs

1 7 9

VA FORM 08-6231